



HOATH HOUSE SECOND FLOOR

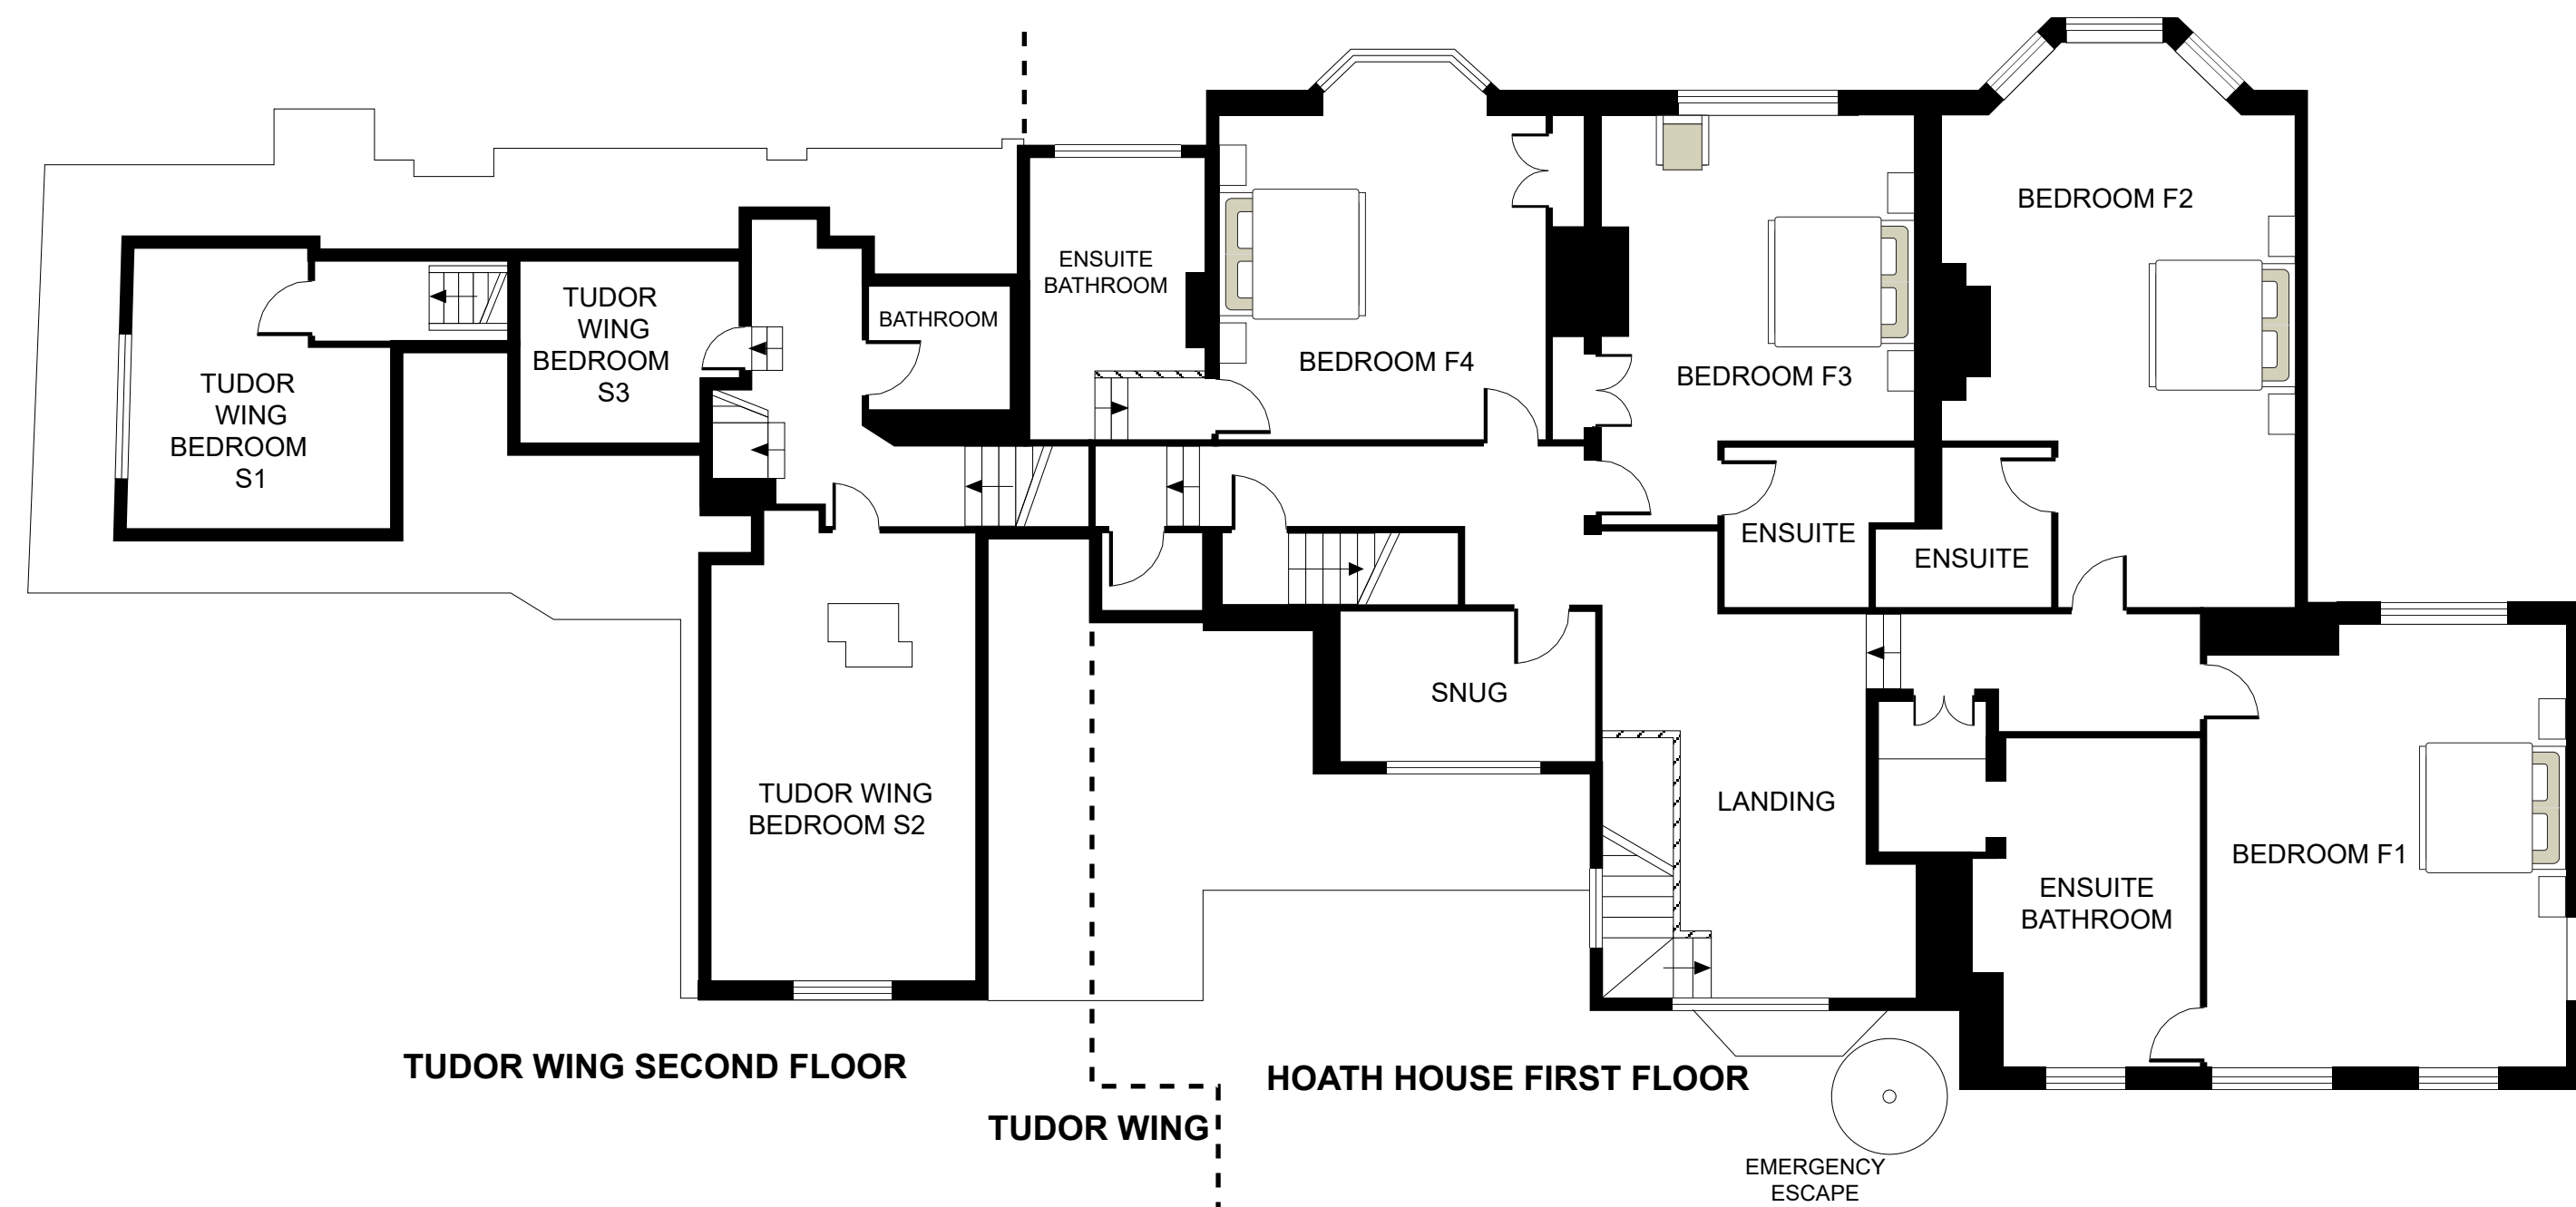


TUDOR WING SECOND FLOOR

HOATH HOUSE FIRST FLOOR

TUDOR WING

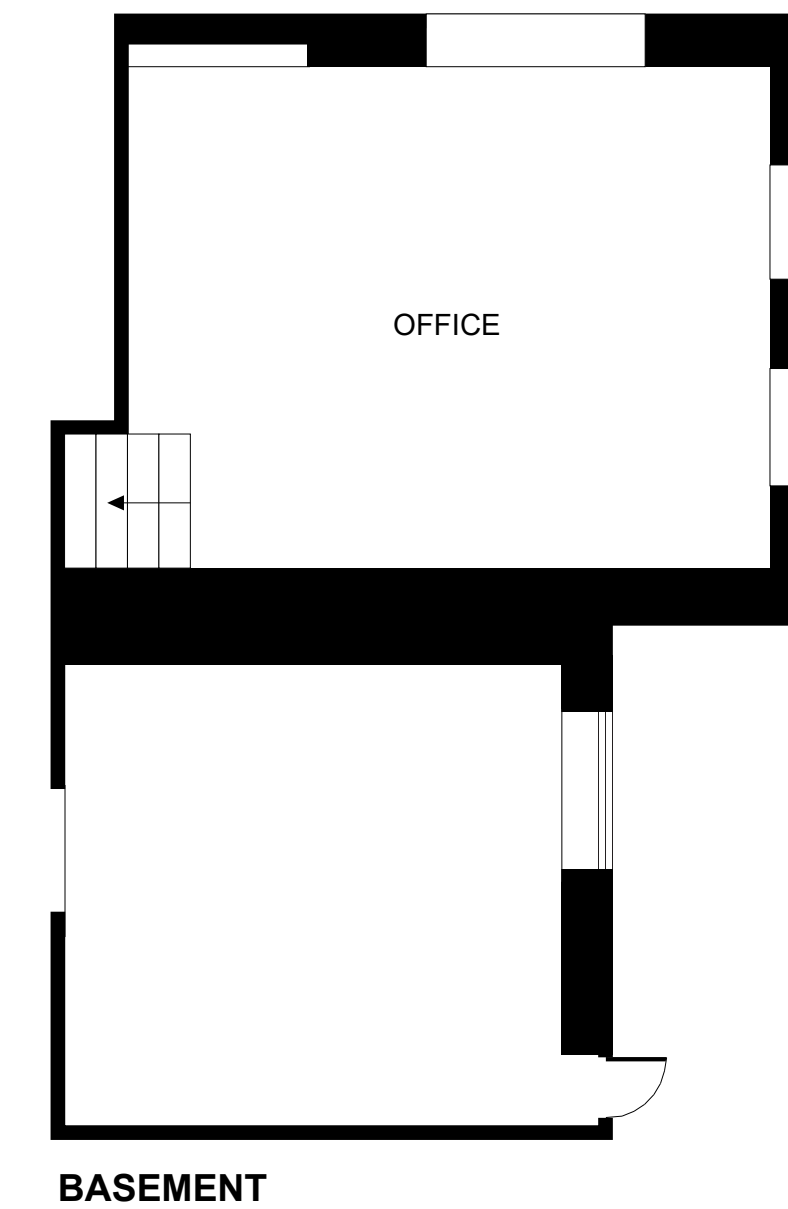


BASEMENT

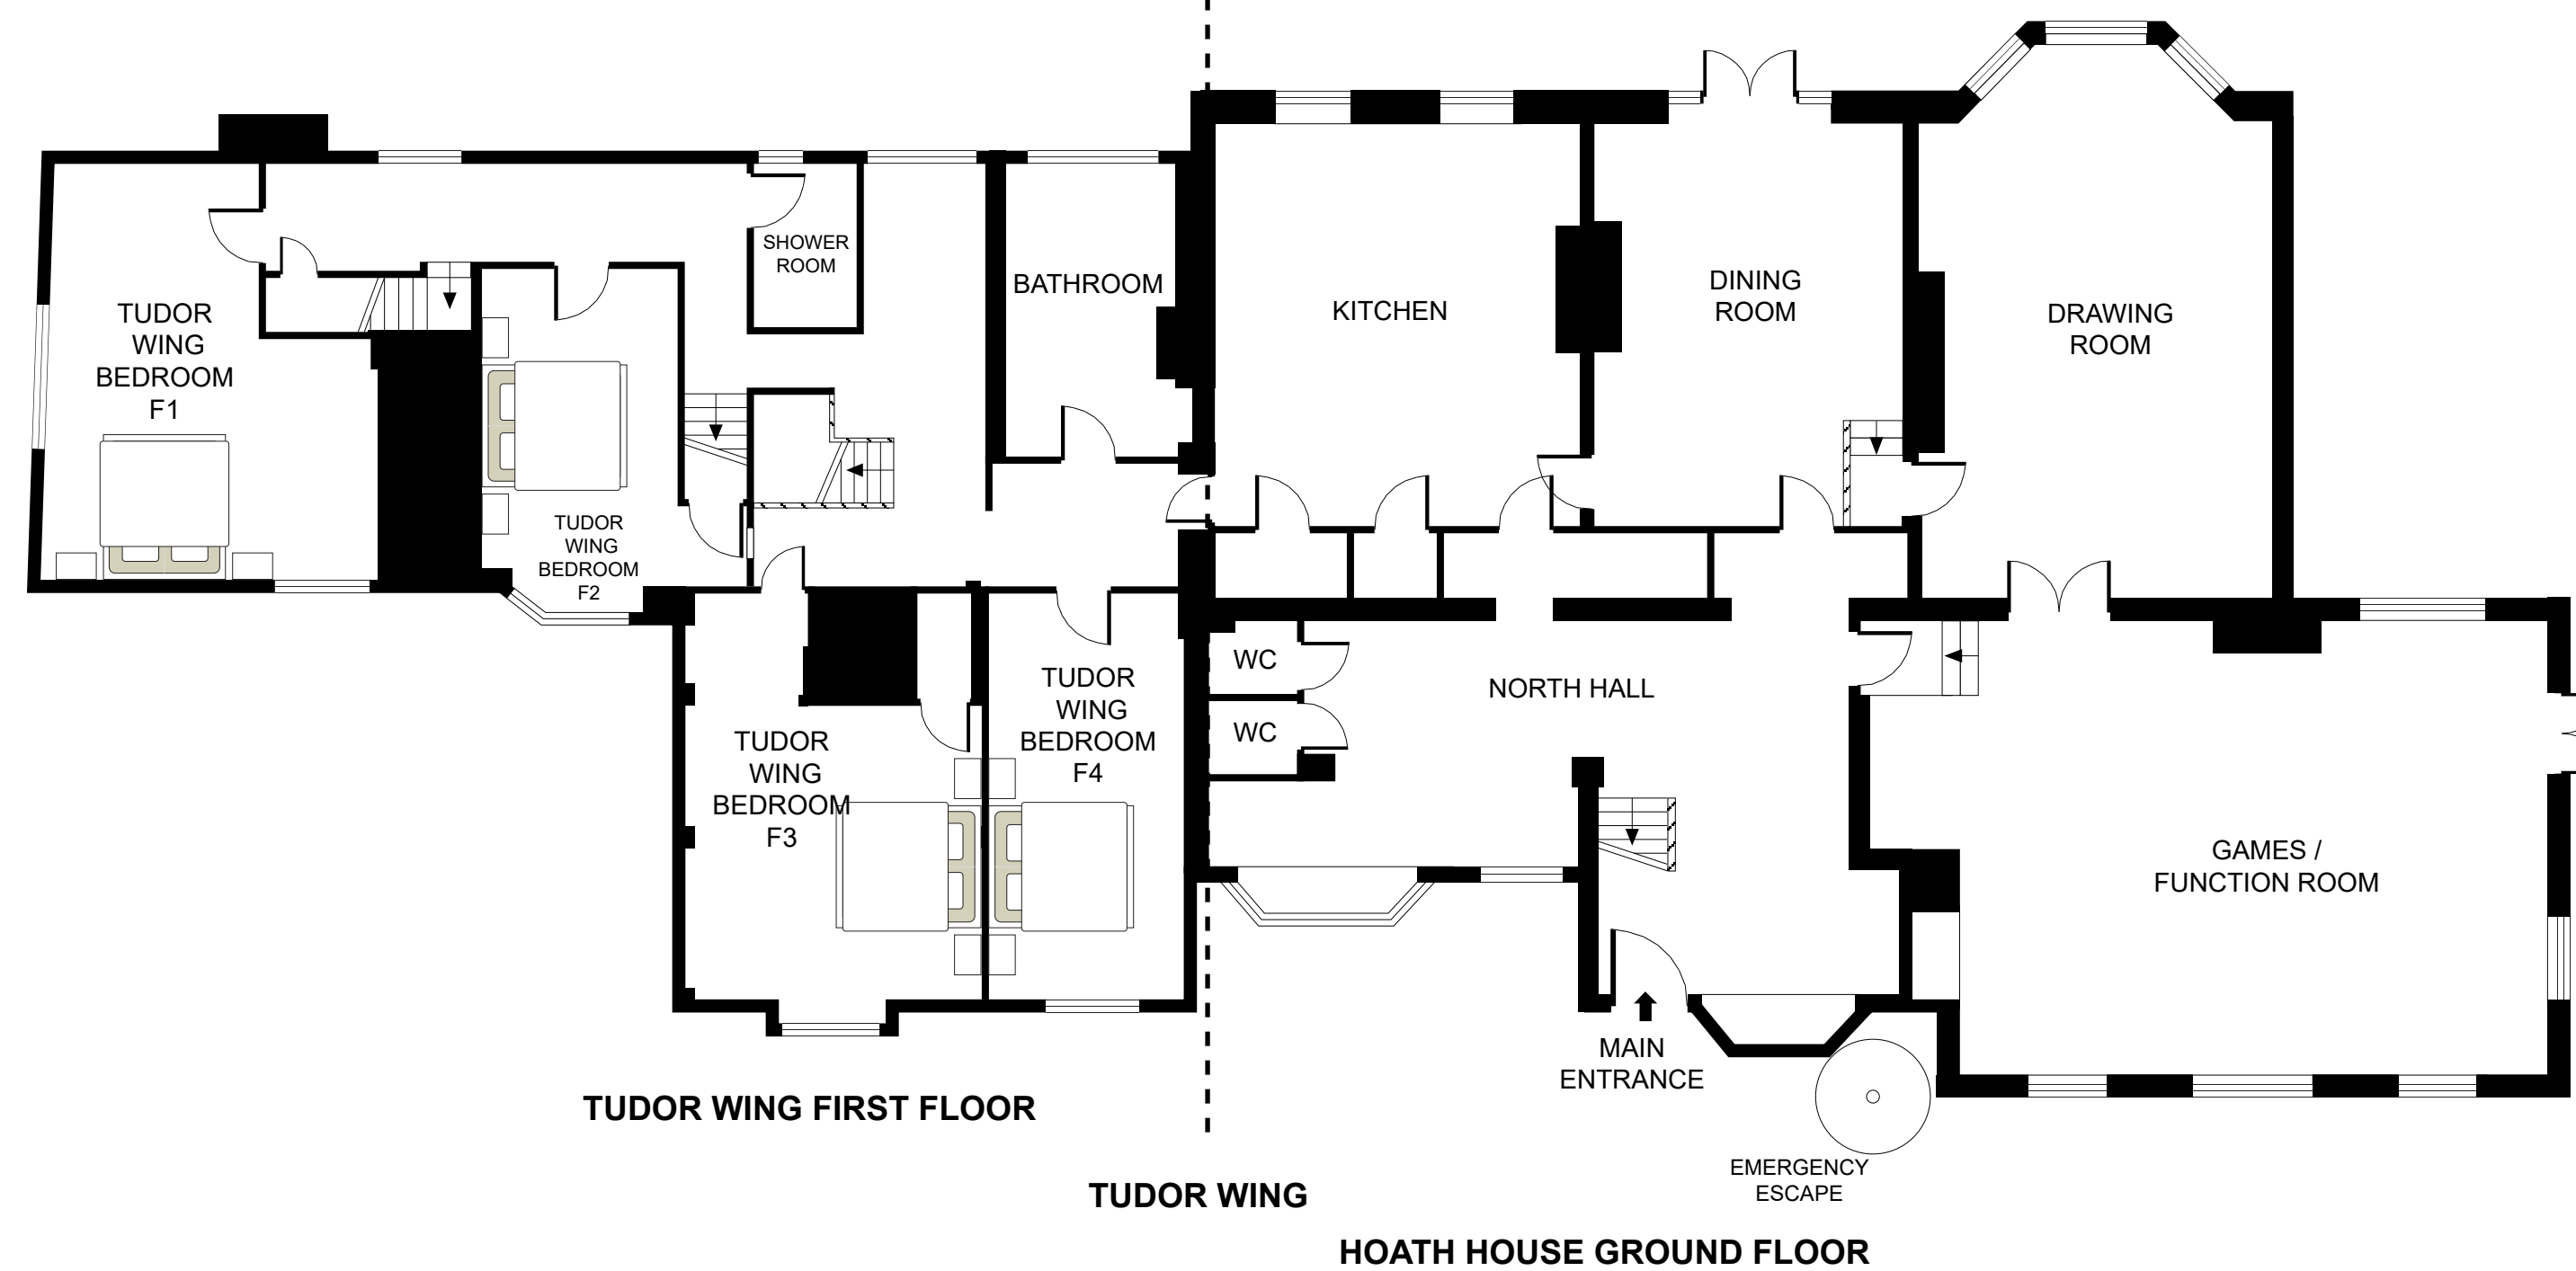

TUDOR WING FIRST FLOOR

TUDOR WING

HOATH HOUSE GROUND FLOOR

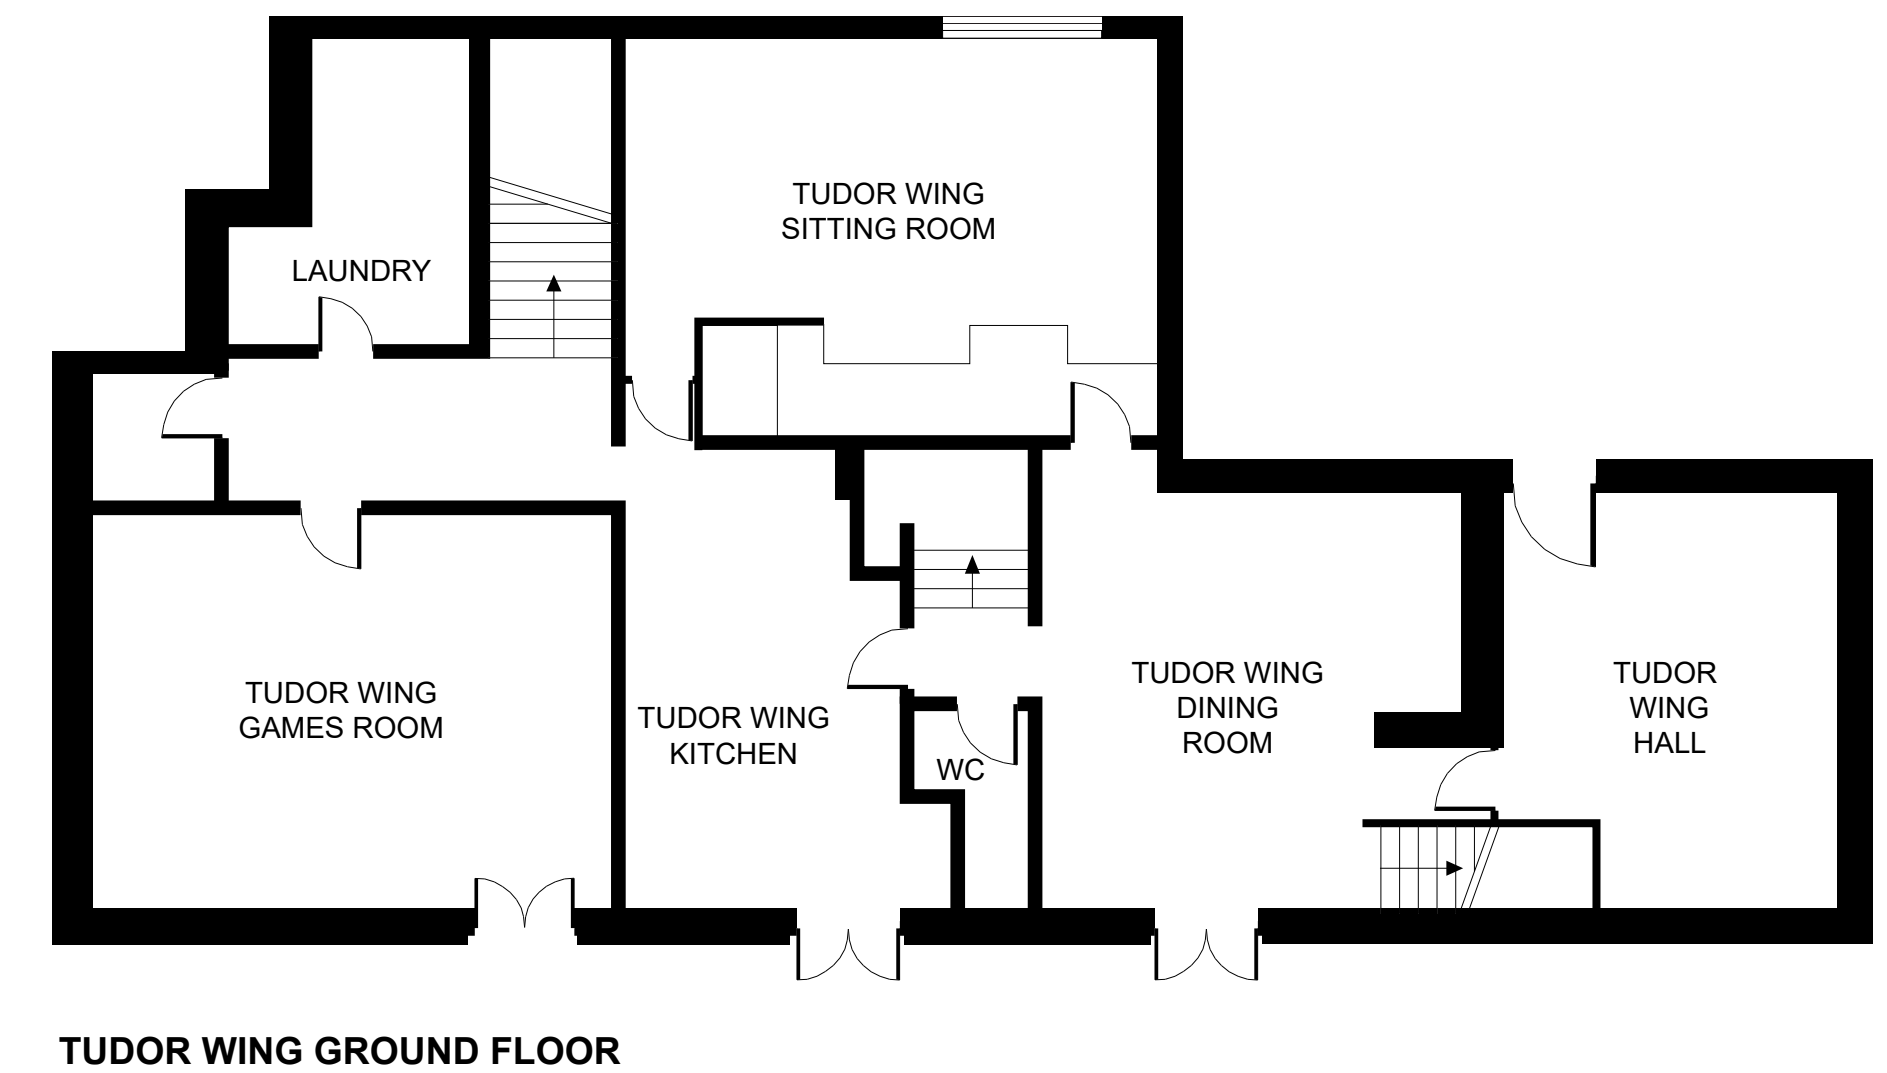

TUDOR WING GROUND FLOOR